



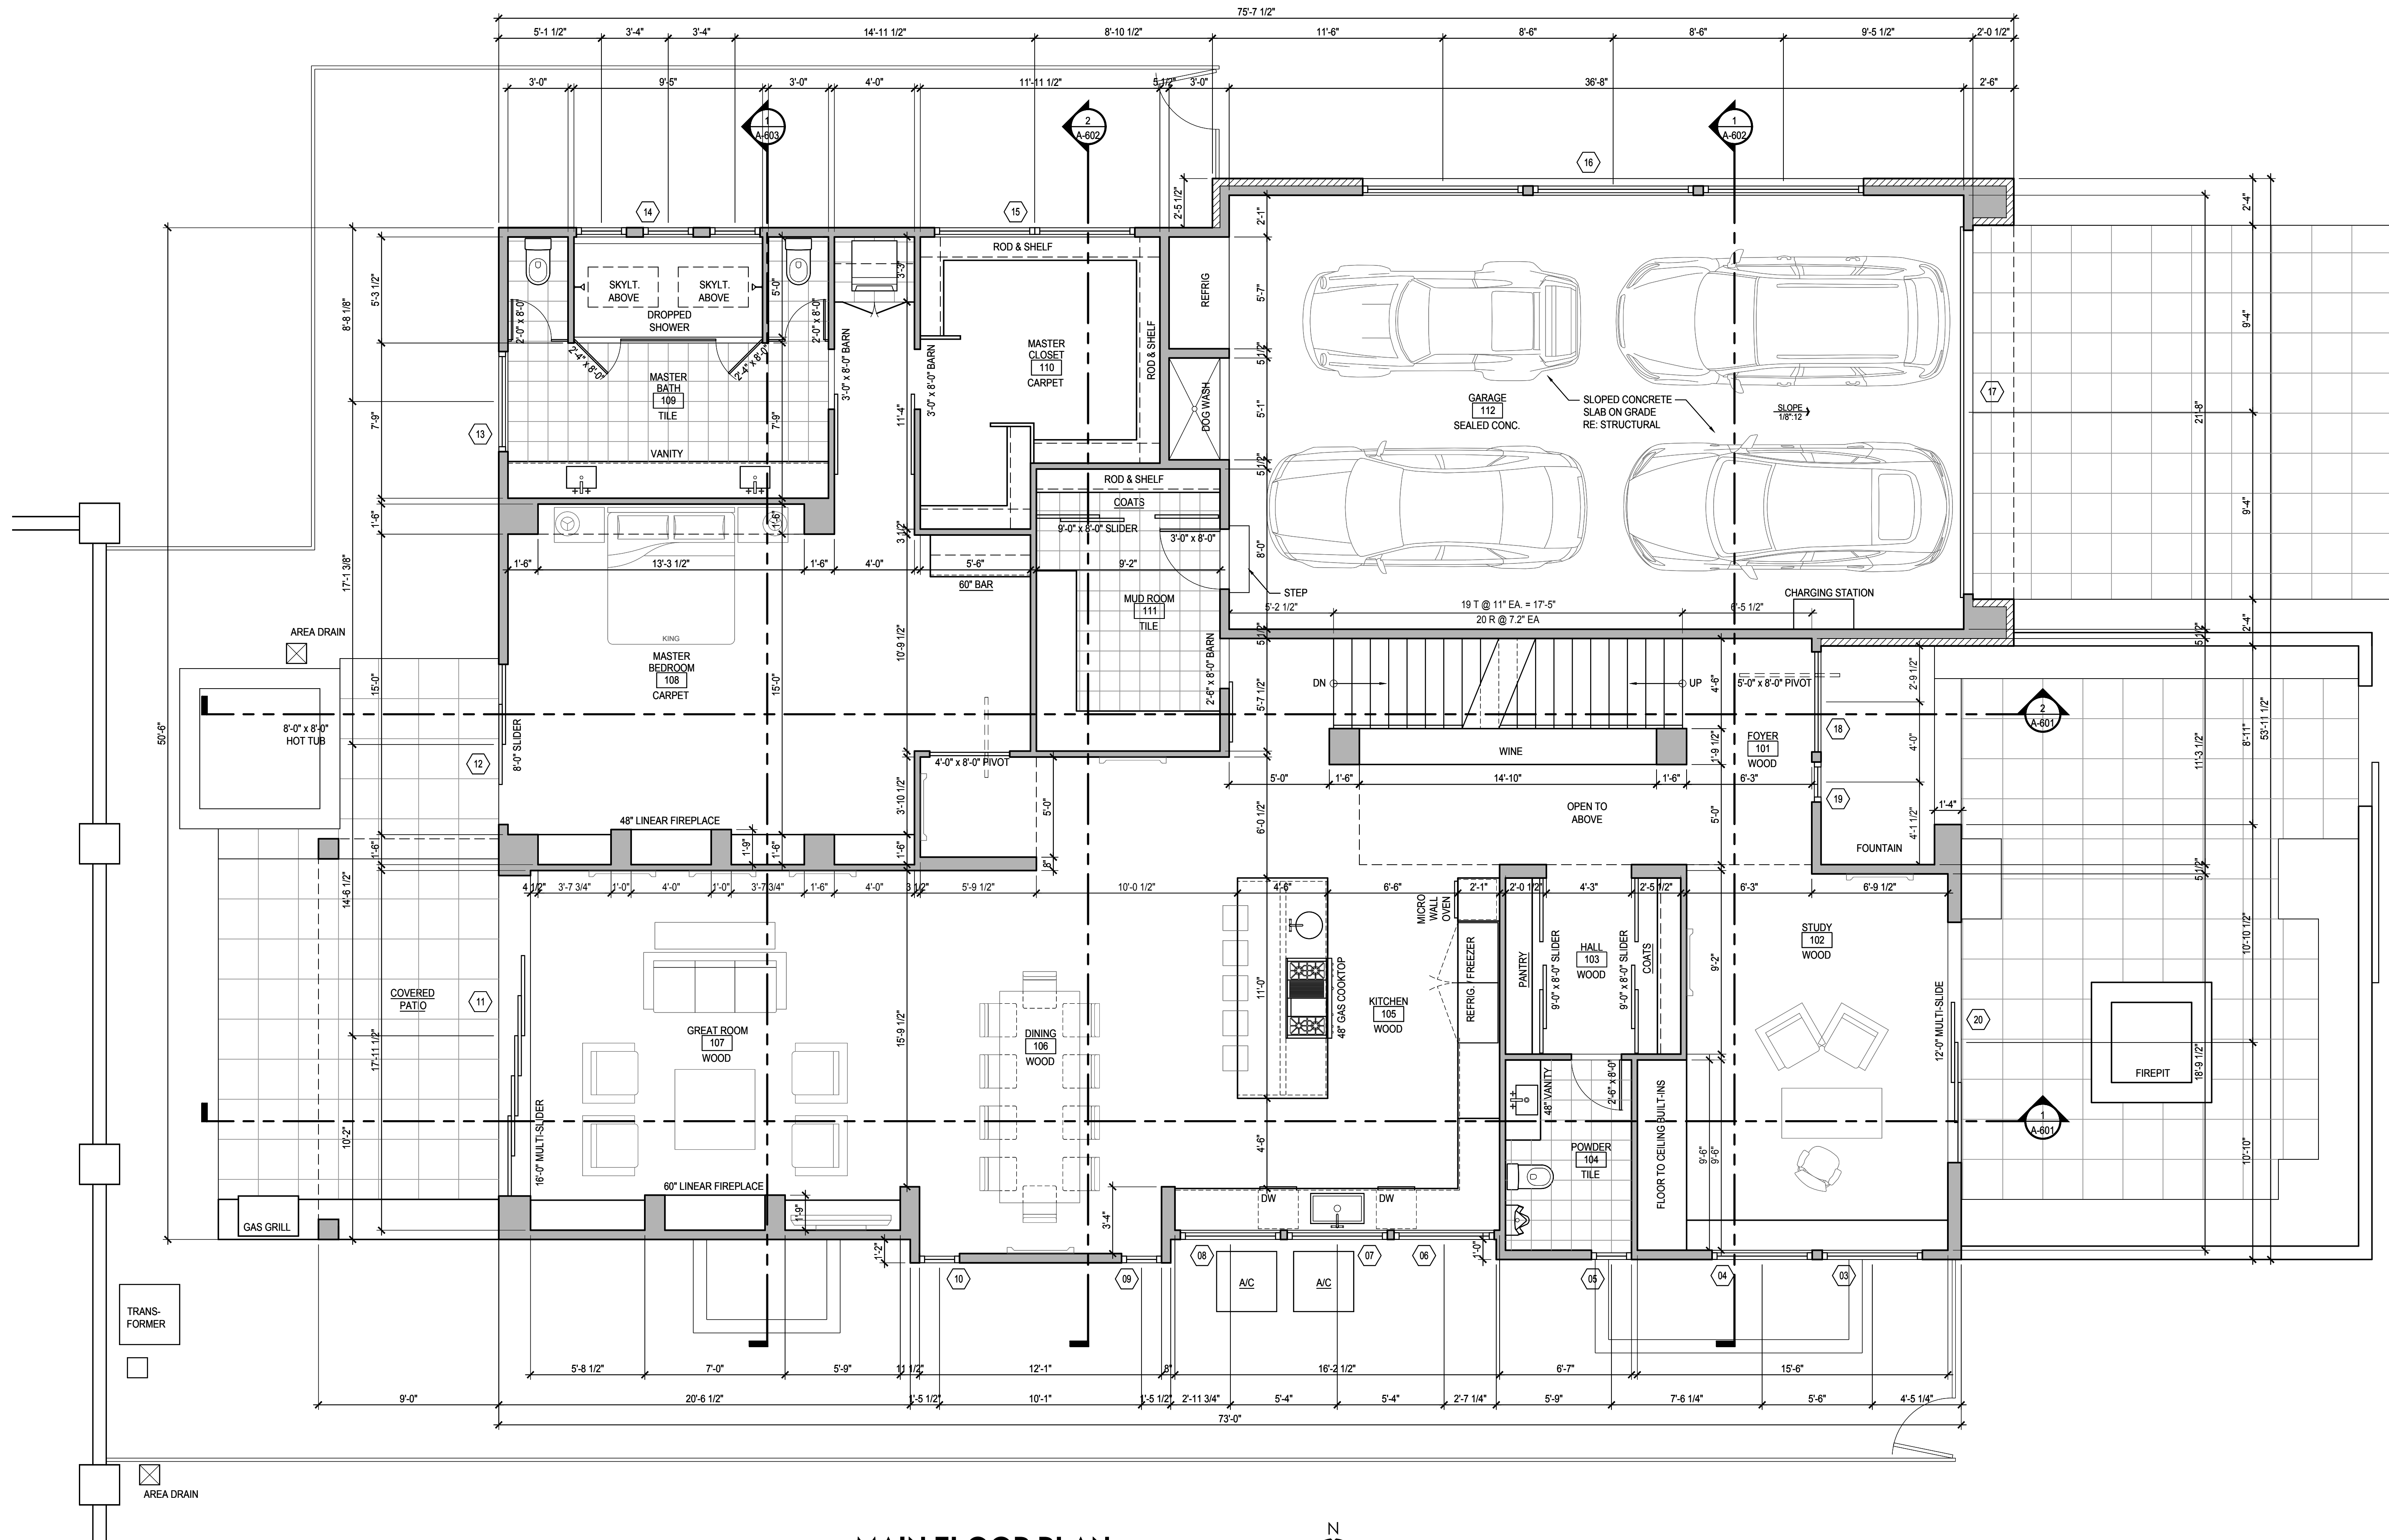

1 MAIN FLOOR PLAN
Scale: 1/4" = 1'-0"

REFER TO SHEET A-801 FOR ALL WINDOW SIZES AND SPECIFICATIONS

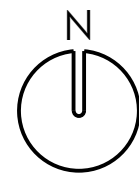

NOTE:
REFER TO SHEET A-302 FOR REFLECTED CEILING PLAN FOR THIS LEVEL.

COPYRIGHT 2018 - GOERIG DESIGN. ALL RIGHTS RESERVED. REPRODUCTION OR TRANSLATION OF ANY PART OF THIS WORK WITHOUT THE WRITTEN PERMISSION OF GOERIG DESIGN IS UNLAWFUL AND SUBJECT TO CRIMINAL PROSECUTION.

PERMIT SUBMITTAL

SPECULATIVE RESIDENCE

CEDAR LANE DEVELOPMENT
2821 EAST CEDAR AVENUE, LOT 16
DENVER, COLORADO

PN: 2018-015		
REV	DATE	ISSUED FOR
	08/31/18	PERMIT SUBMITTAL

DRAWING TITLE
MAIN FLOOR PLAN

A-202

GOERIG DESIGN

P.O. BOX 6213 DENVER, COLORADO 80206 303-915-9440 DONG@GOERIGDESIGN.COM WWW.GOERIGDESIGN.COM