


GROSS BASEMENT LEVEL SF = 3681  
 BASEMENT LEVEL FINISHED SF = 2960  
 BASEMENT LEVEL UNFINISHED SF = 761

1 Lower Level  
 1/8" = 1'-0"

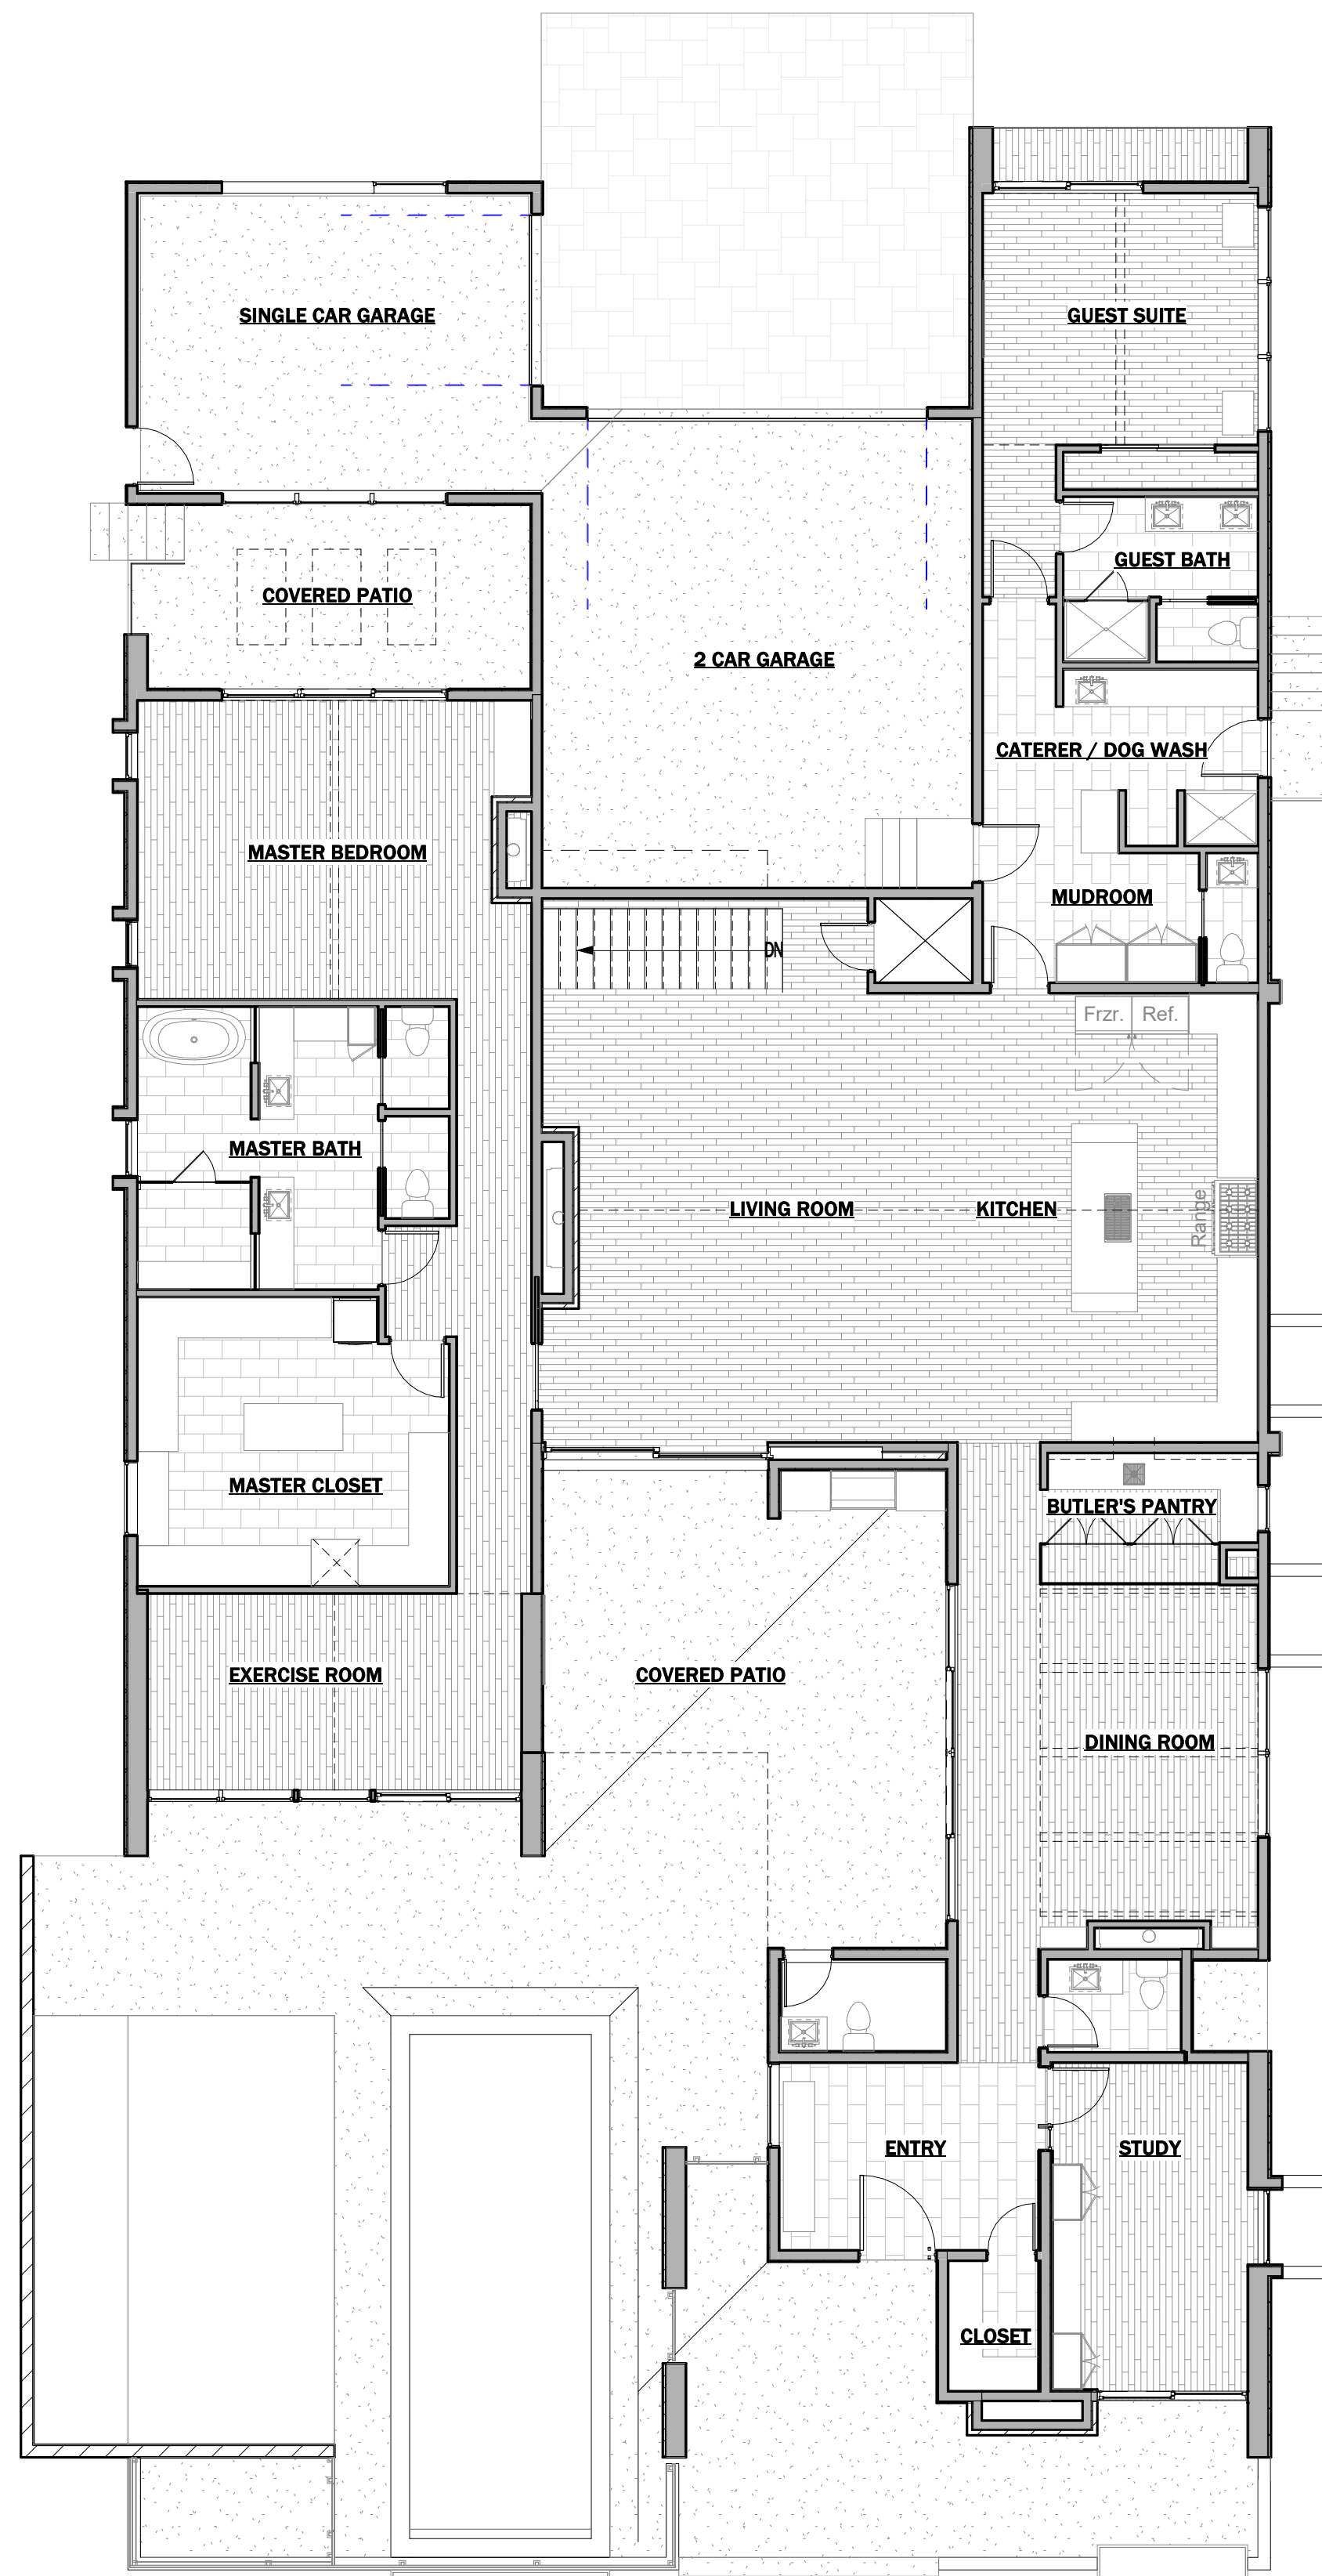

MAIN LEVEL SF = 3965

2 Main Level  
 1/8" = 1'-0"



Front Elevation



Master Bedroom



Dining Room



Covered Patio



Front Perspective

2821 E. Cedar Ave. Bldg. 21

IVAN GAMAYUNOV - (720) 297-7861